


COLCHESTER HES NH 5600(14) MOUNTAIN VIEW TO HERCULES

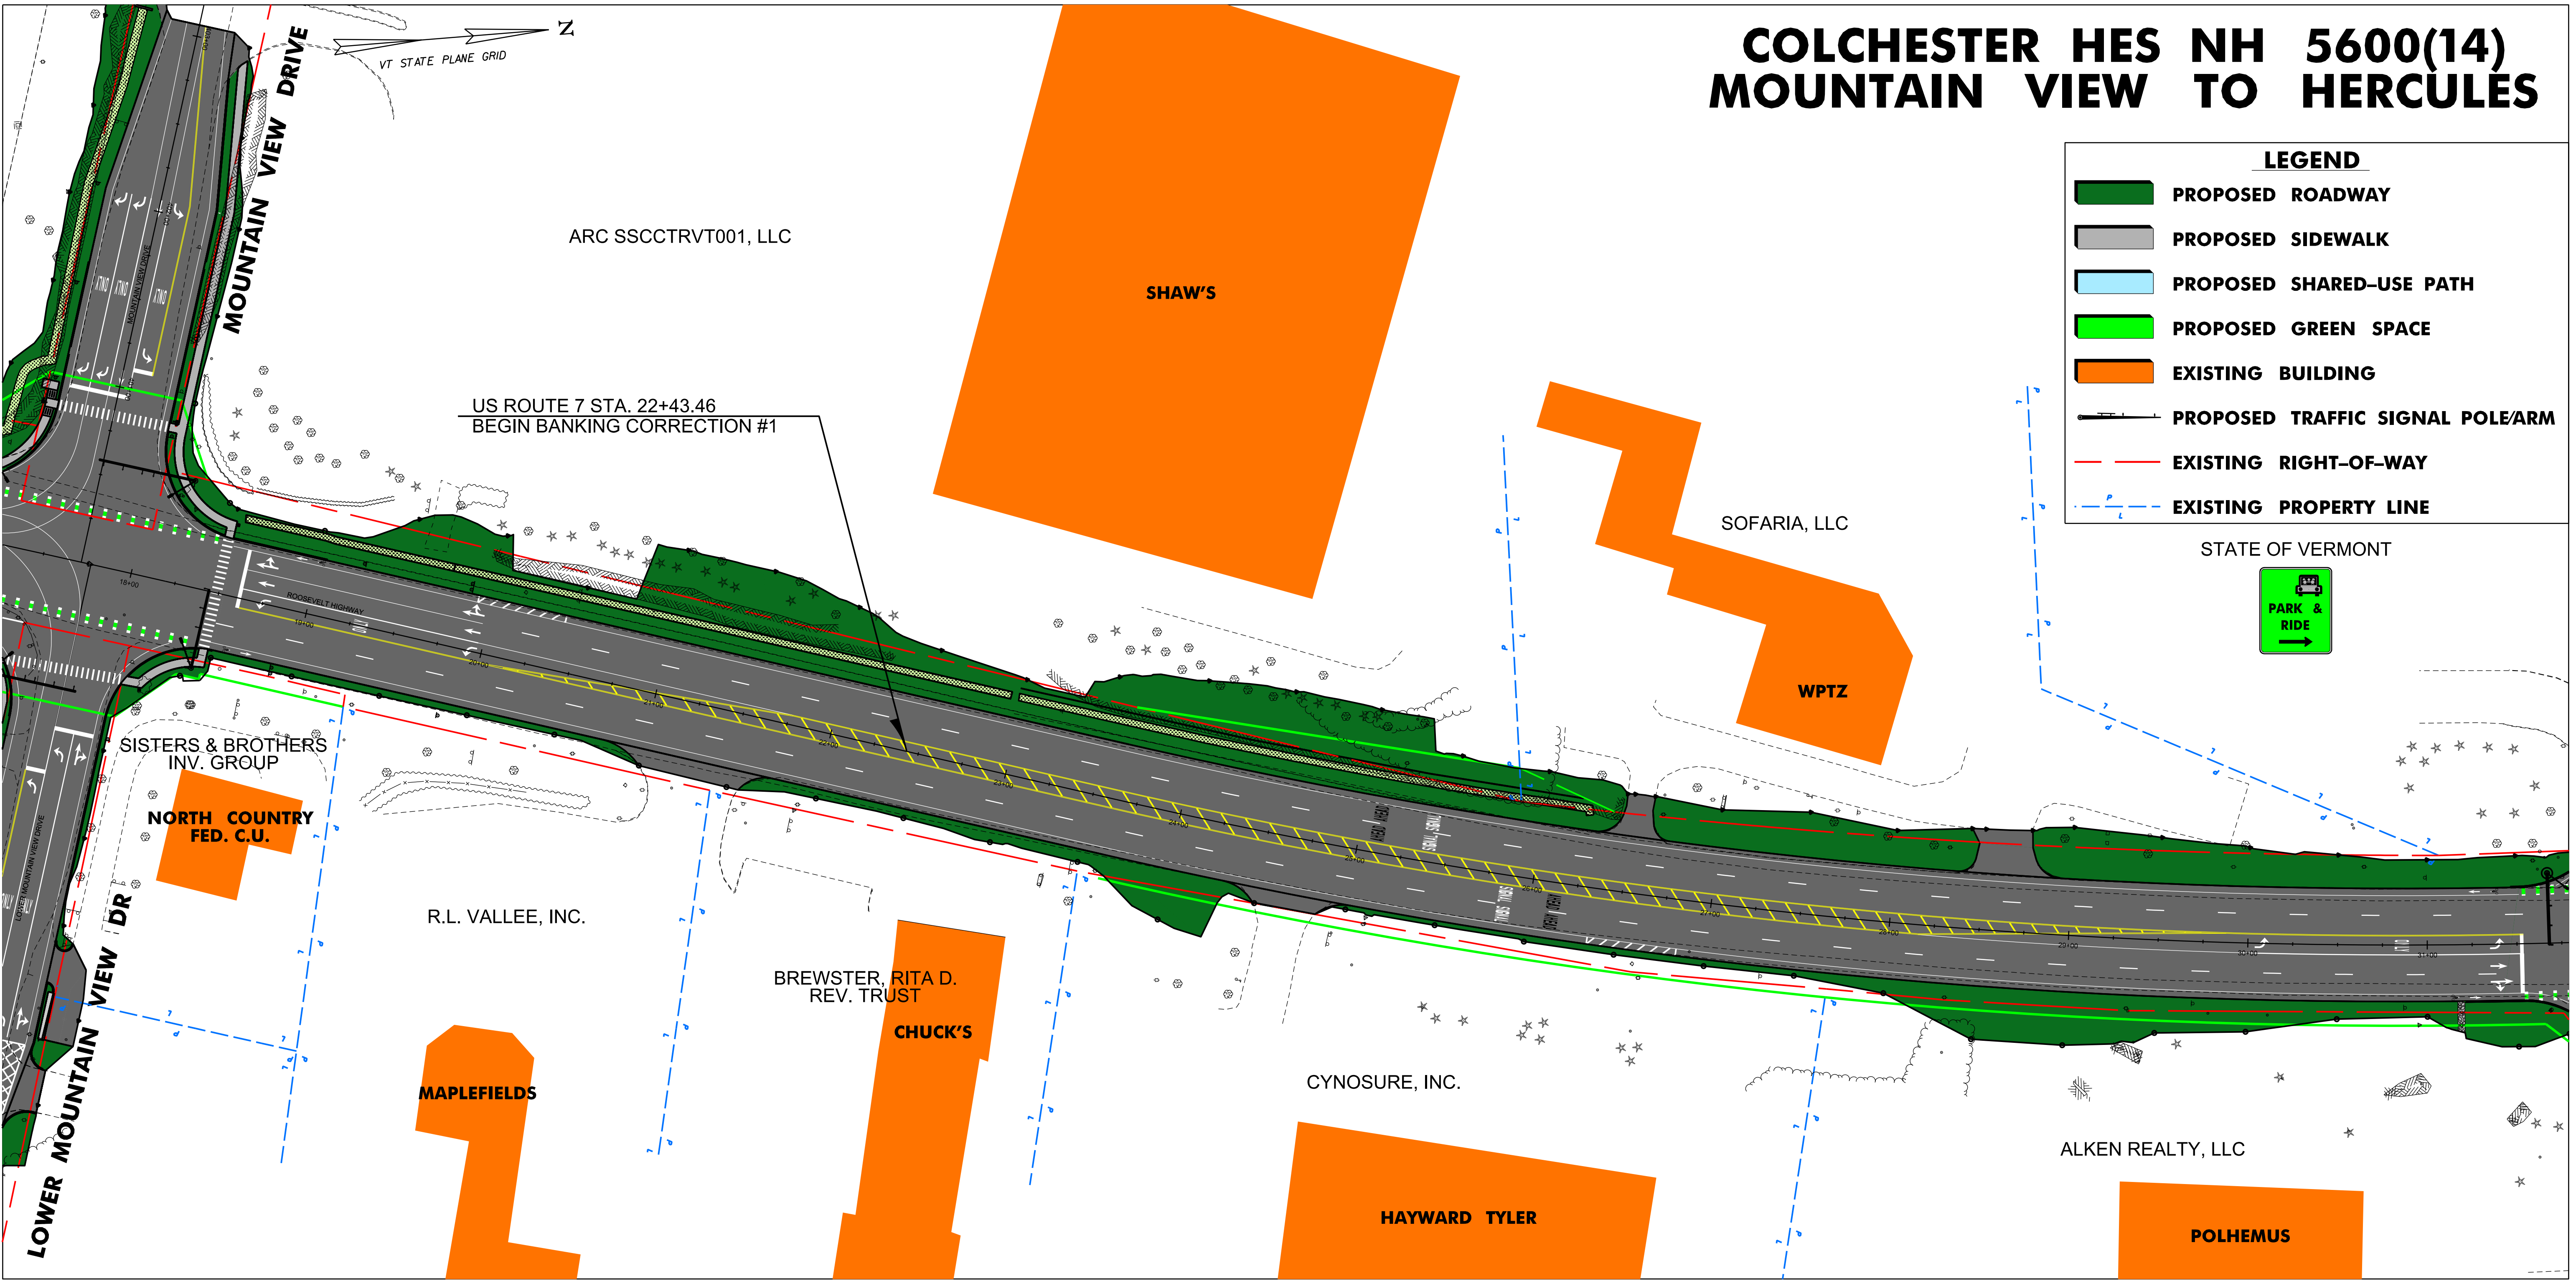

LEGEND

	PROPOSED ROADWAY
	PROPOSED SIDEWALK
	PROPOSED SHARED-USE PATH
	PROPOSED GREEN SPACE
	EXISTING BUILDING
	PROPOSED TRAFFIC SIGNAL POLE/ARM
	EXISTING RIGHT-OF-WAY
	EXISTING PROPERTY LINE

STATE OF VERMONT

